




GALLERY
Elevation 1
1/4" = 1'-0"

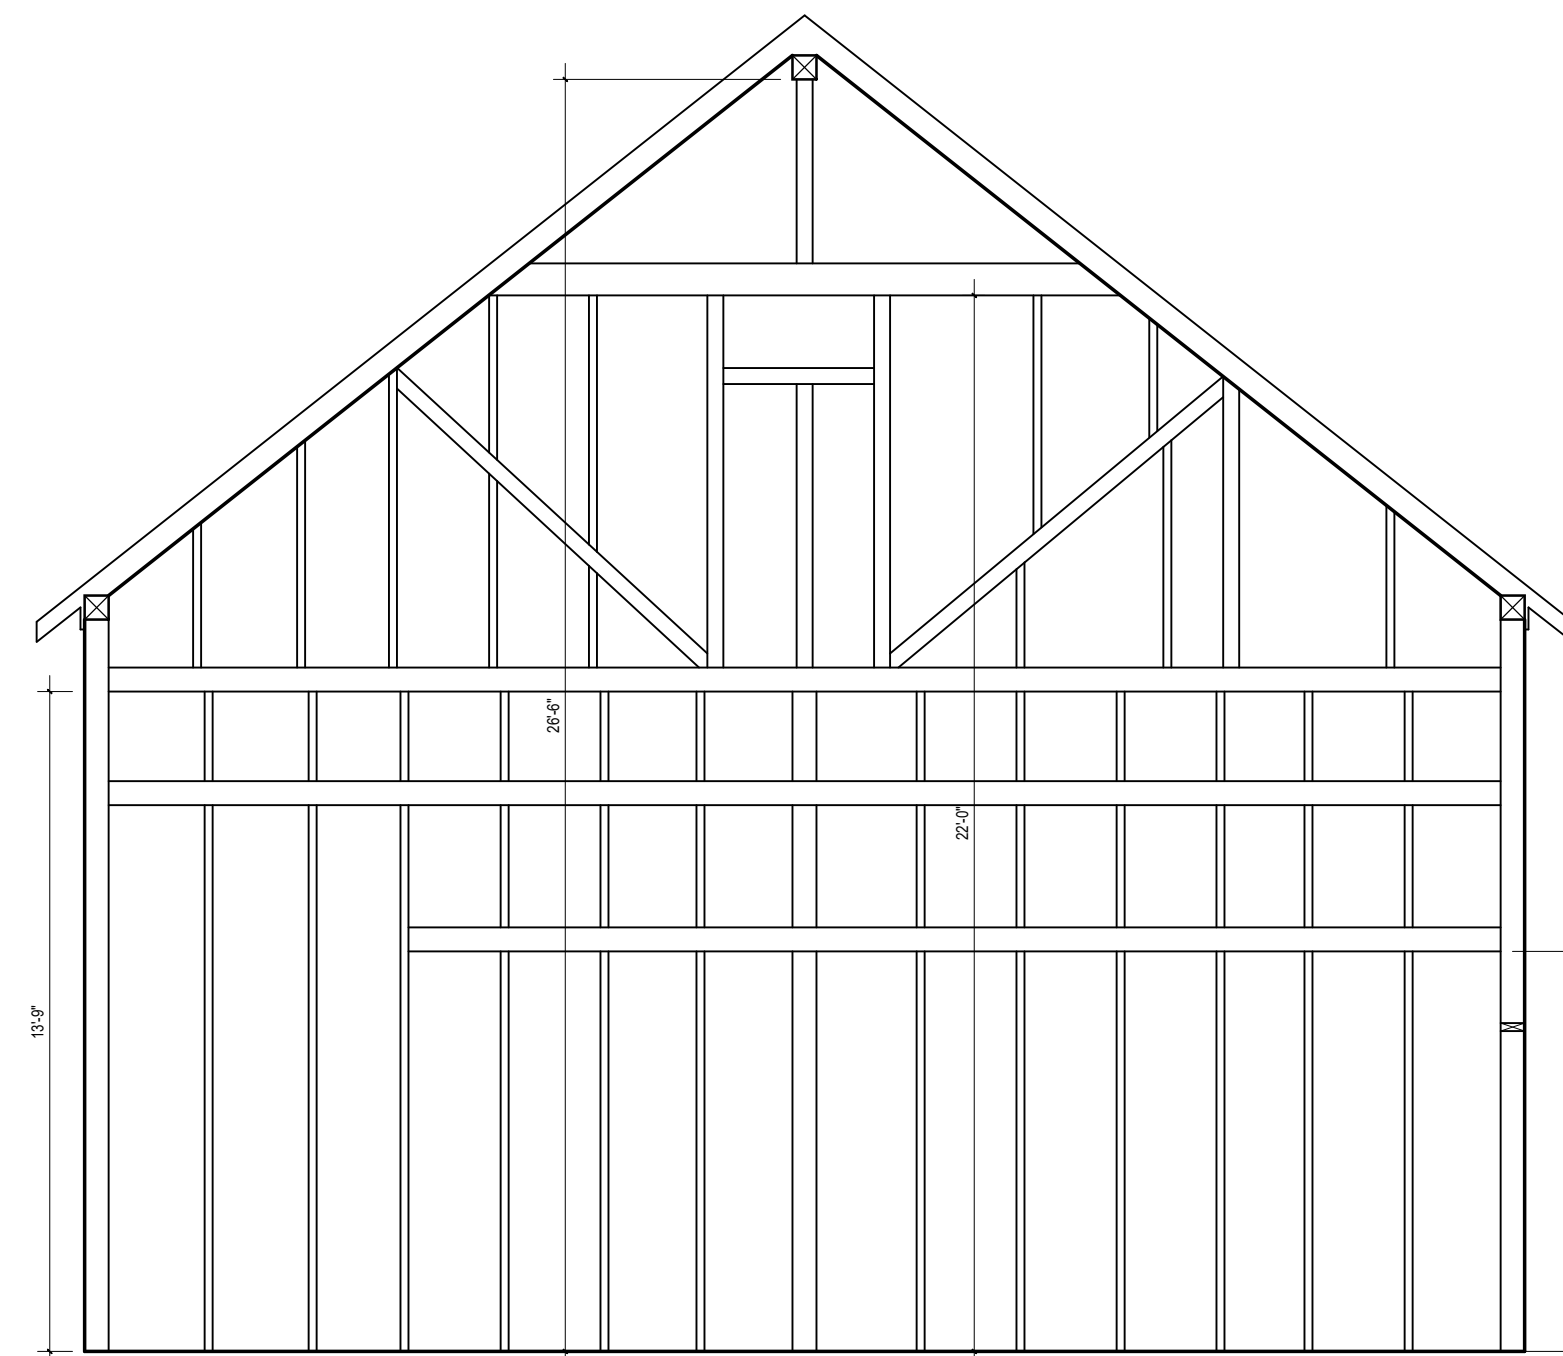

GALLERY
Elevation 2
1/4" = 1'-0"

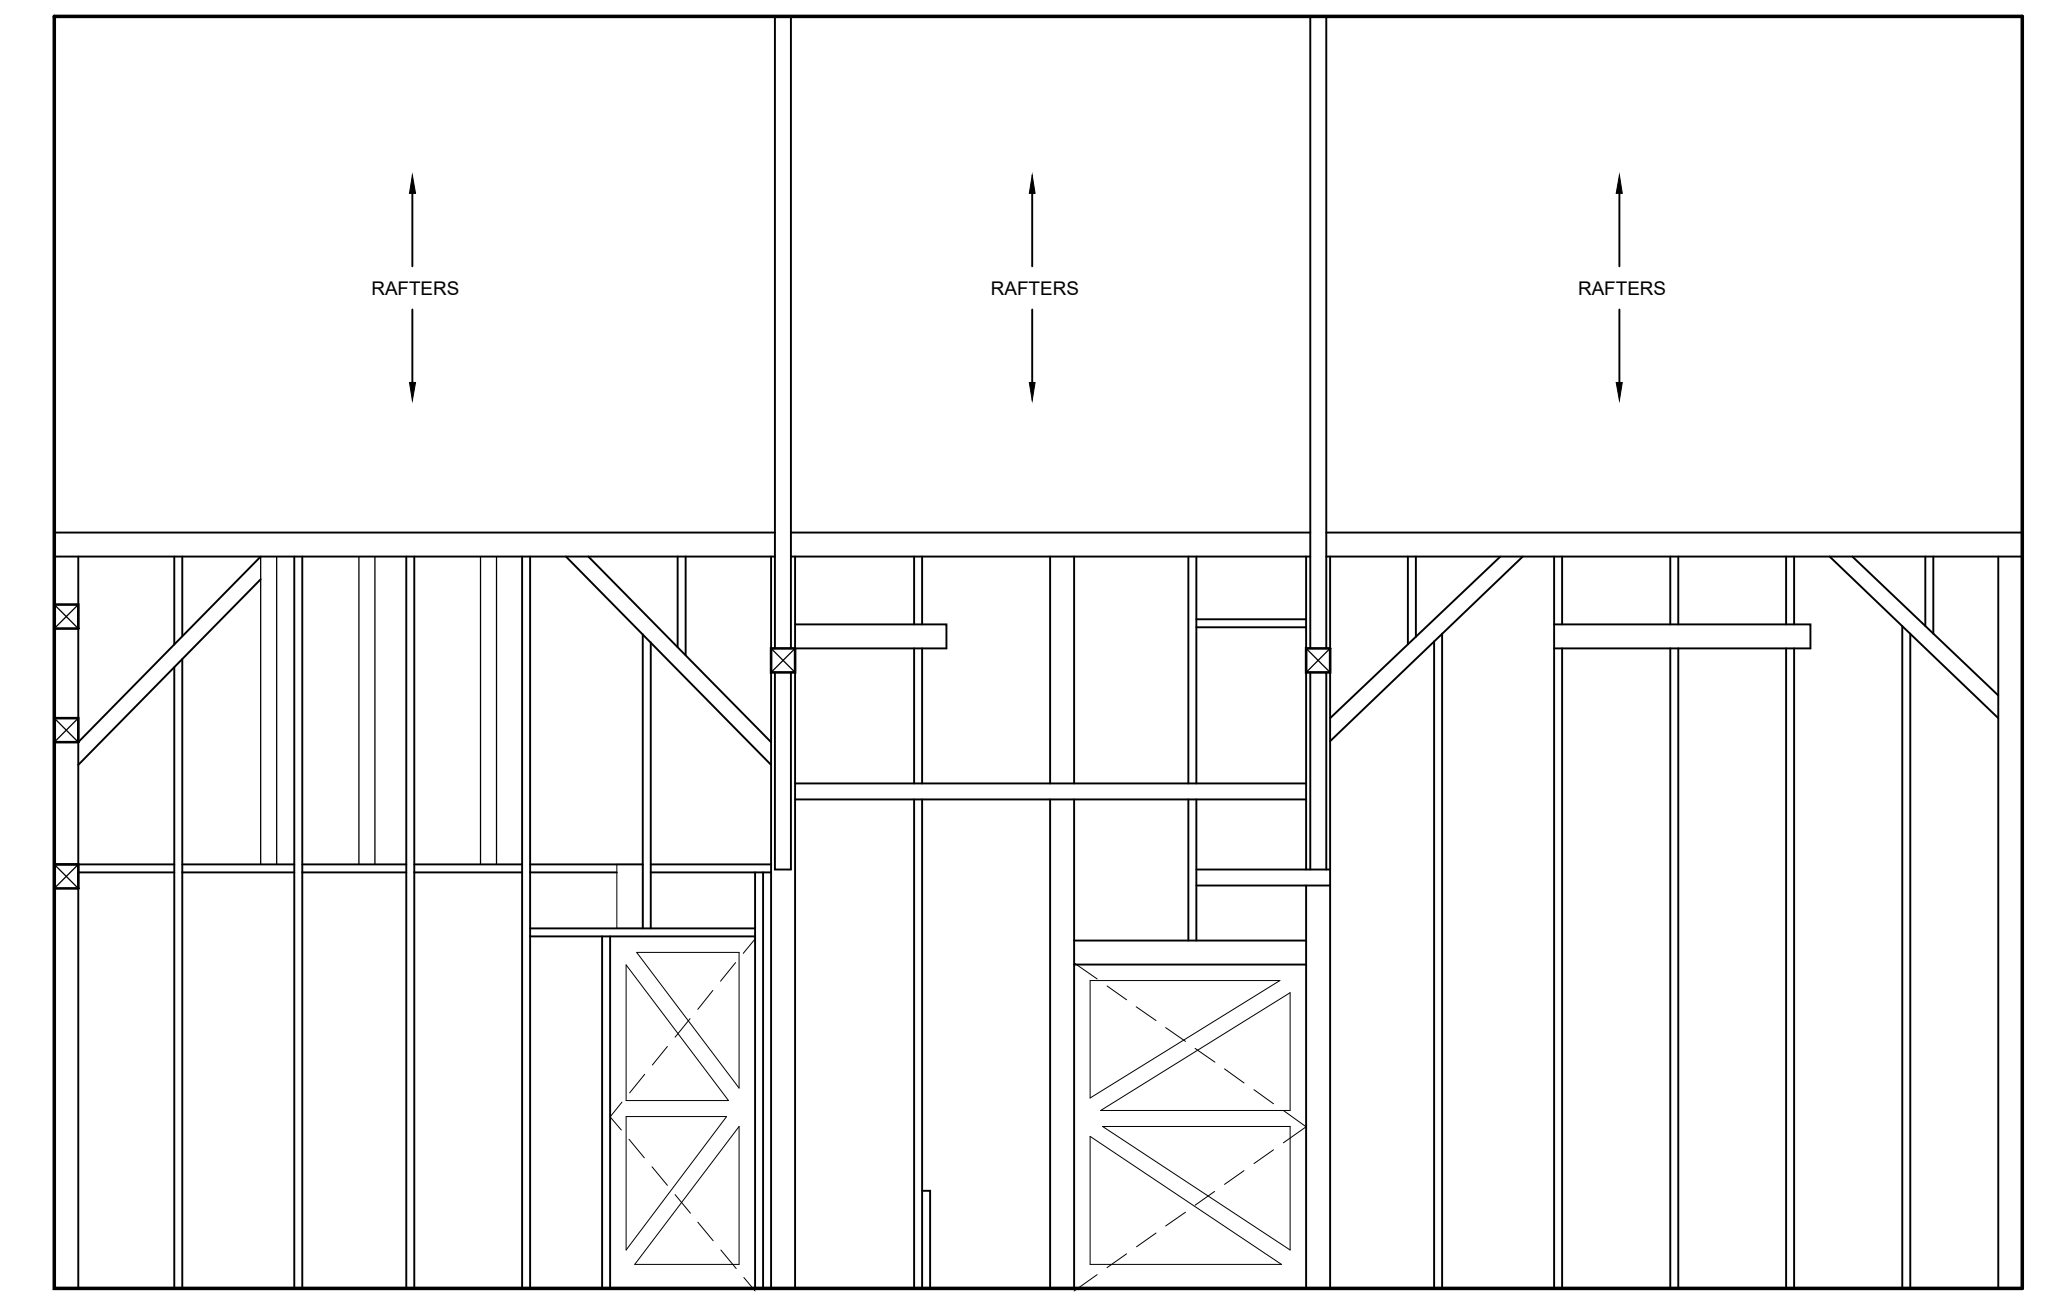

GALLERY
Elevation 3
1/4" = 1'-0"

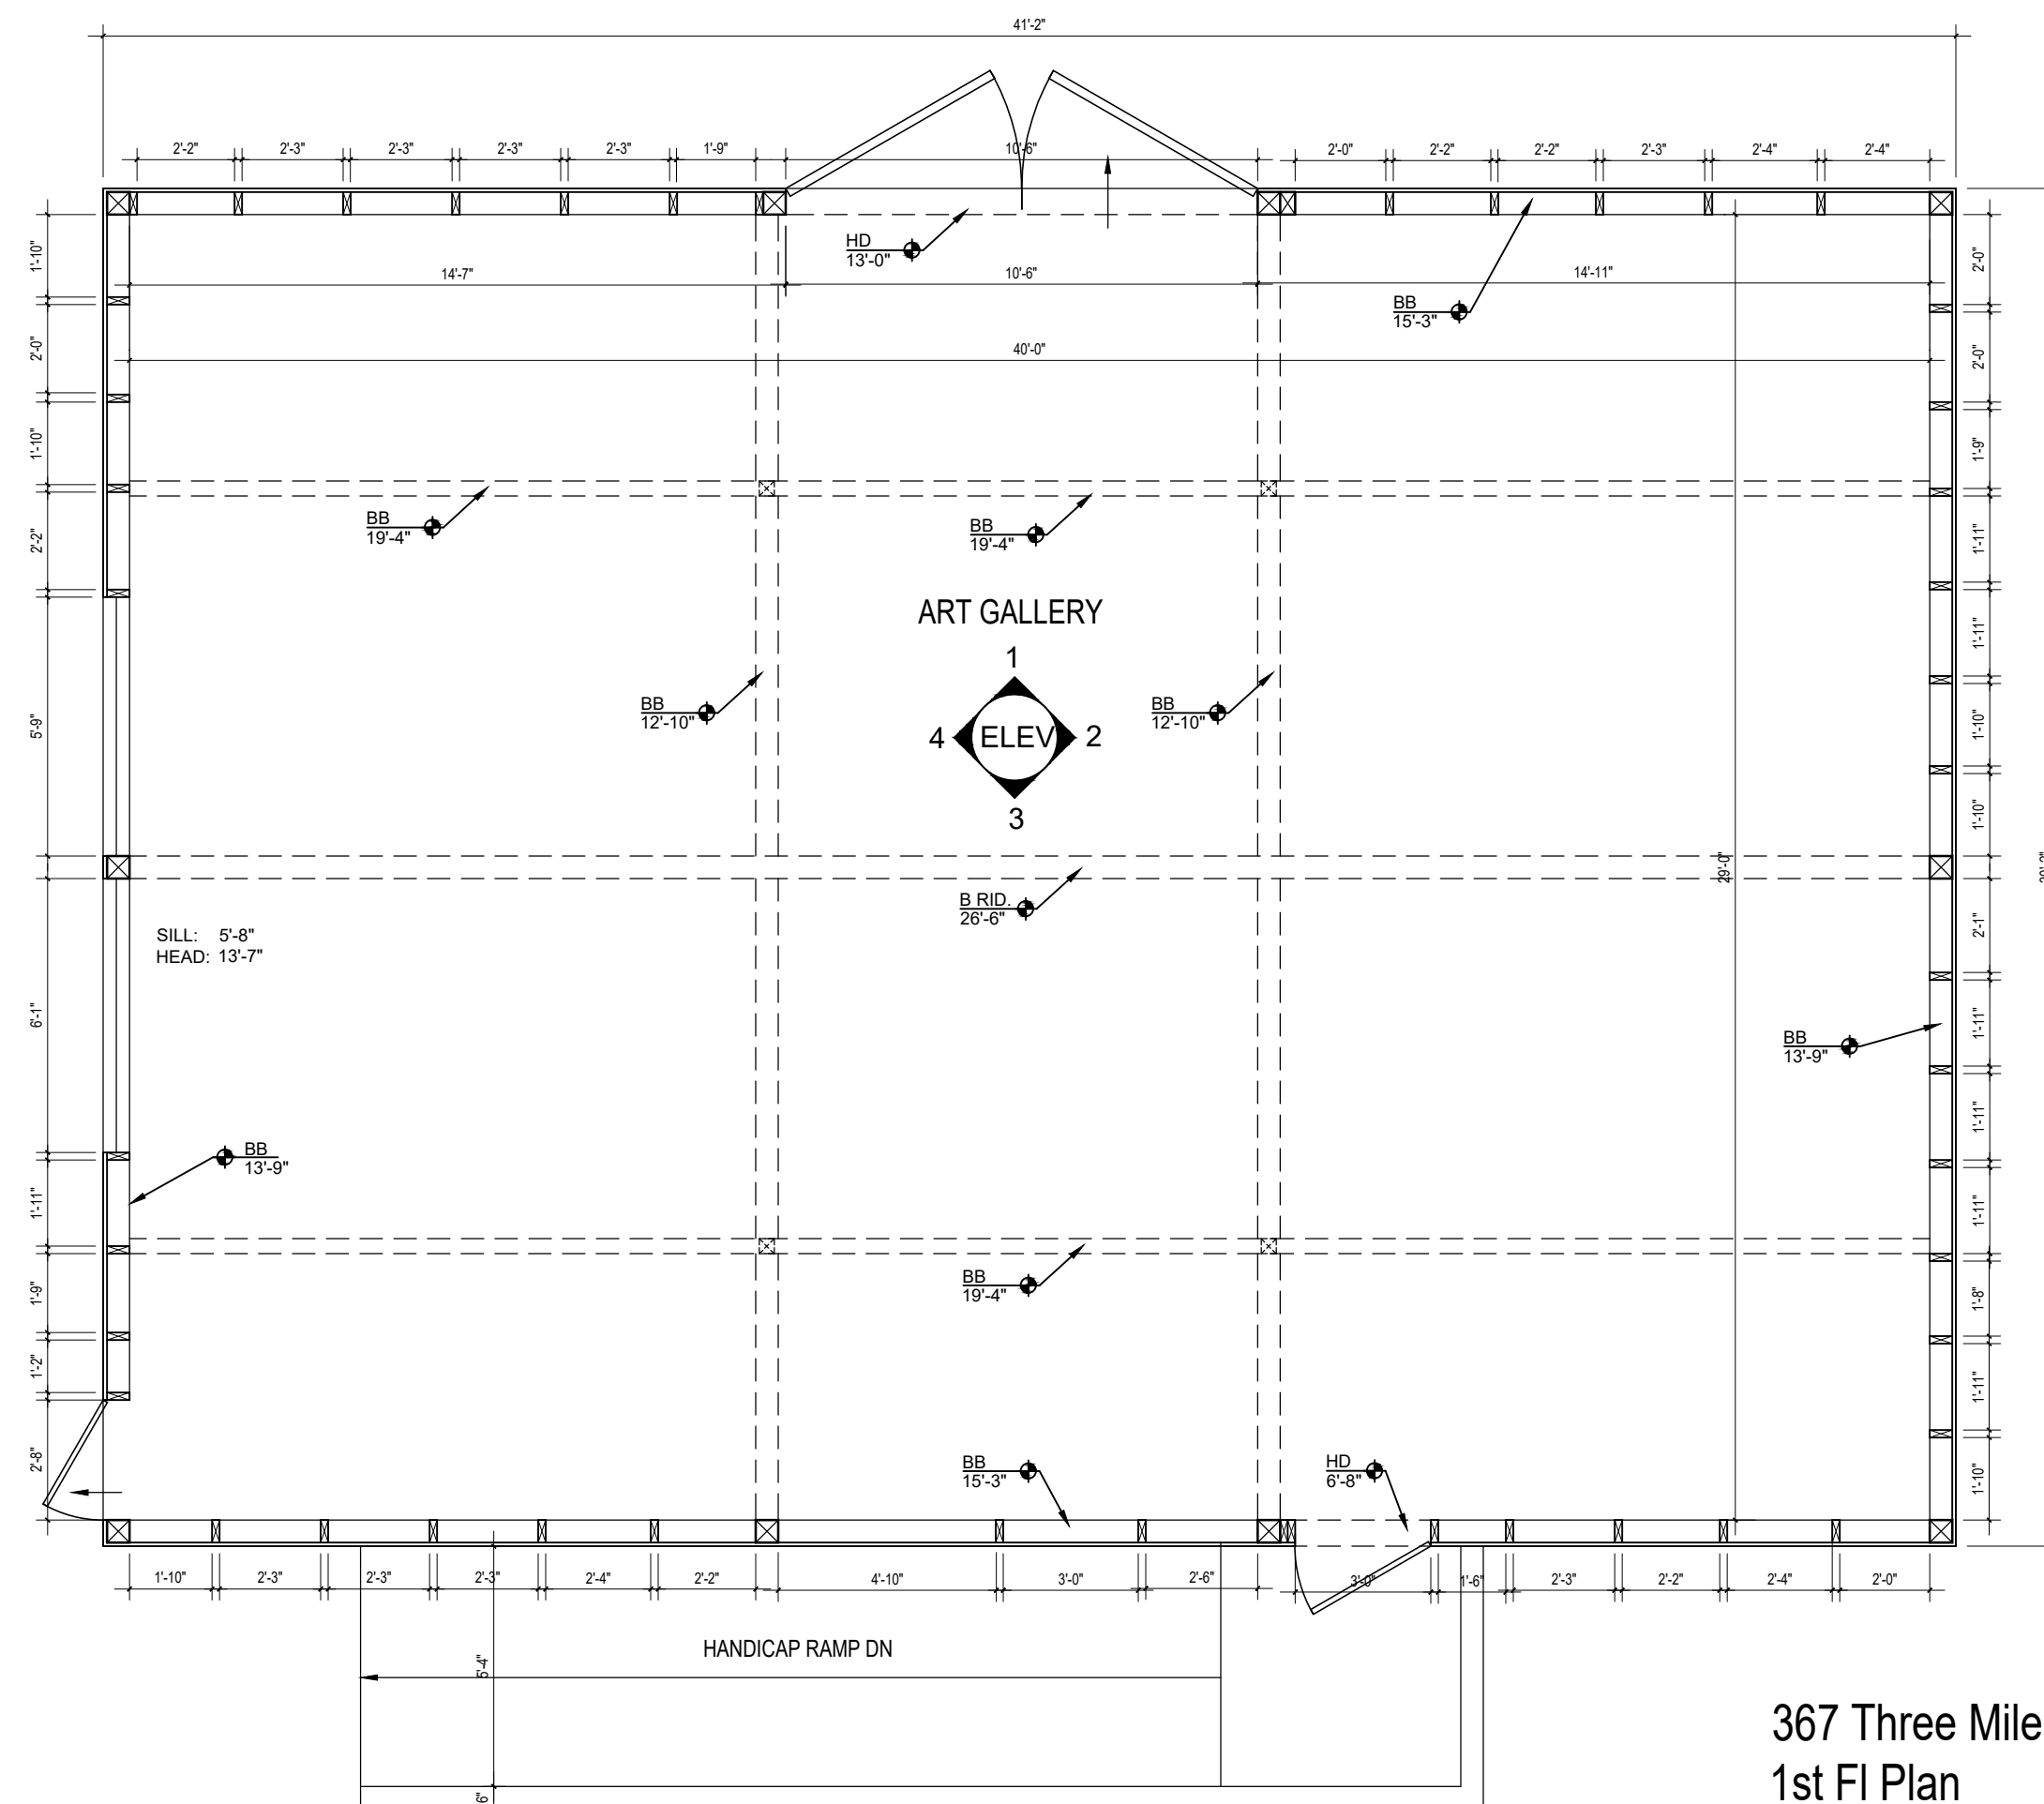

367 Three Mile Harbor Rd
1st Fl Plan
1/4" = 1'-0"



GALLERY
Elevation 4
1/4" = 1'-0"

367 Three Mile Harbor Rd East Hampton, NY	
SURVEY BY: The BUILDING SURVEY Corp 200 Stonehenge Lane, Suite 3 Carle Place, NY 11514 212-727-7282 (TEL)	XC-1
SURVEY DATE: Nov 2, 2020 BSC JOB #: 138-20	